
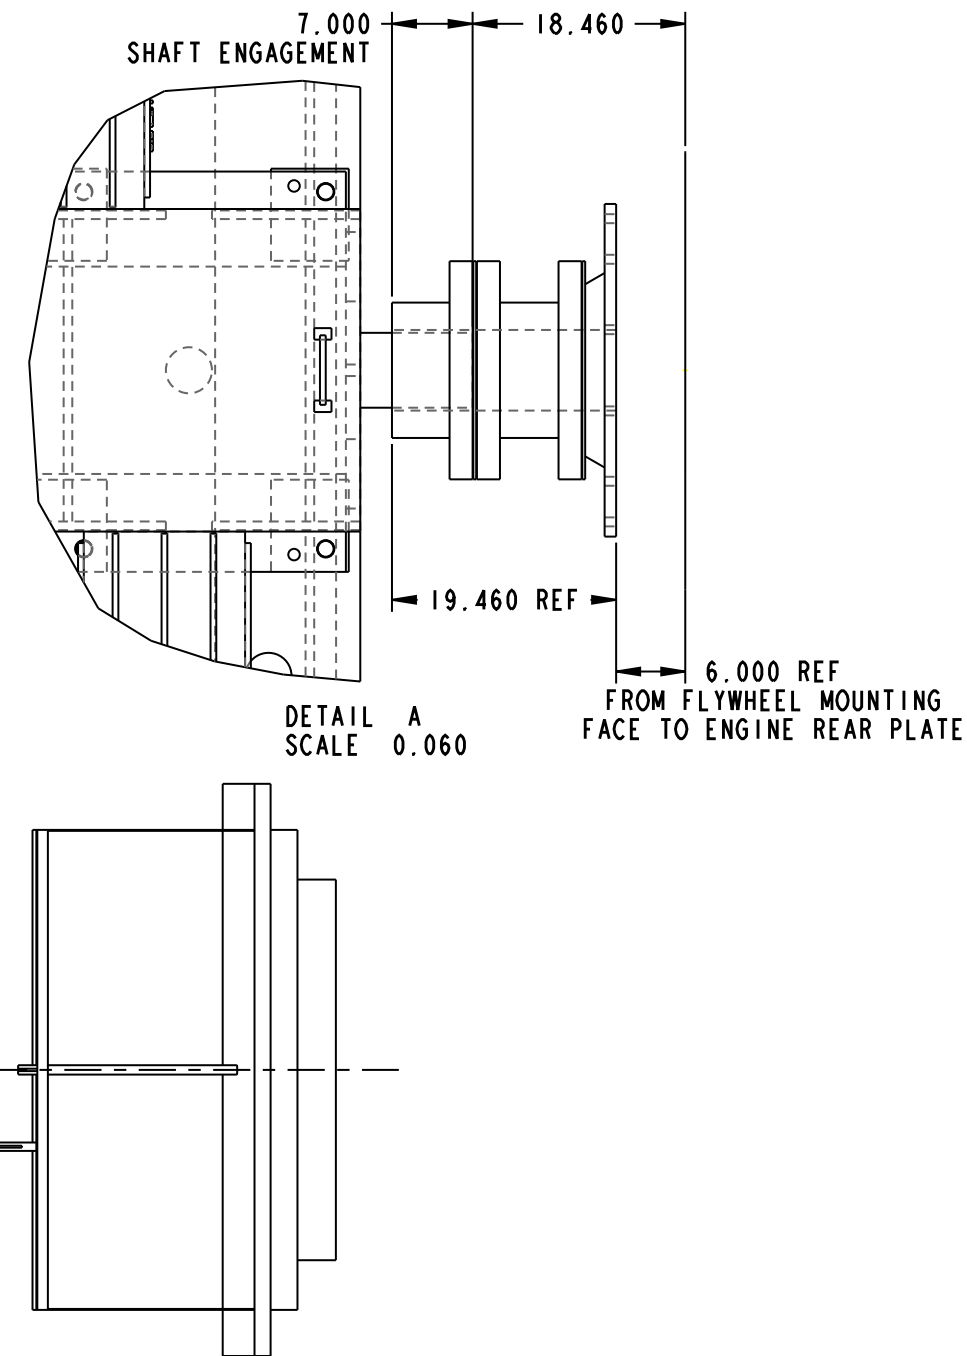



X-DIMENSIONS

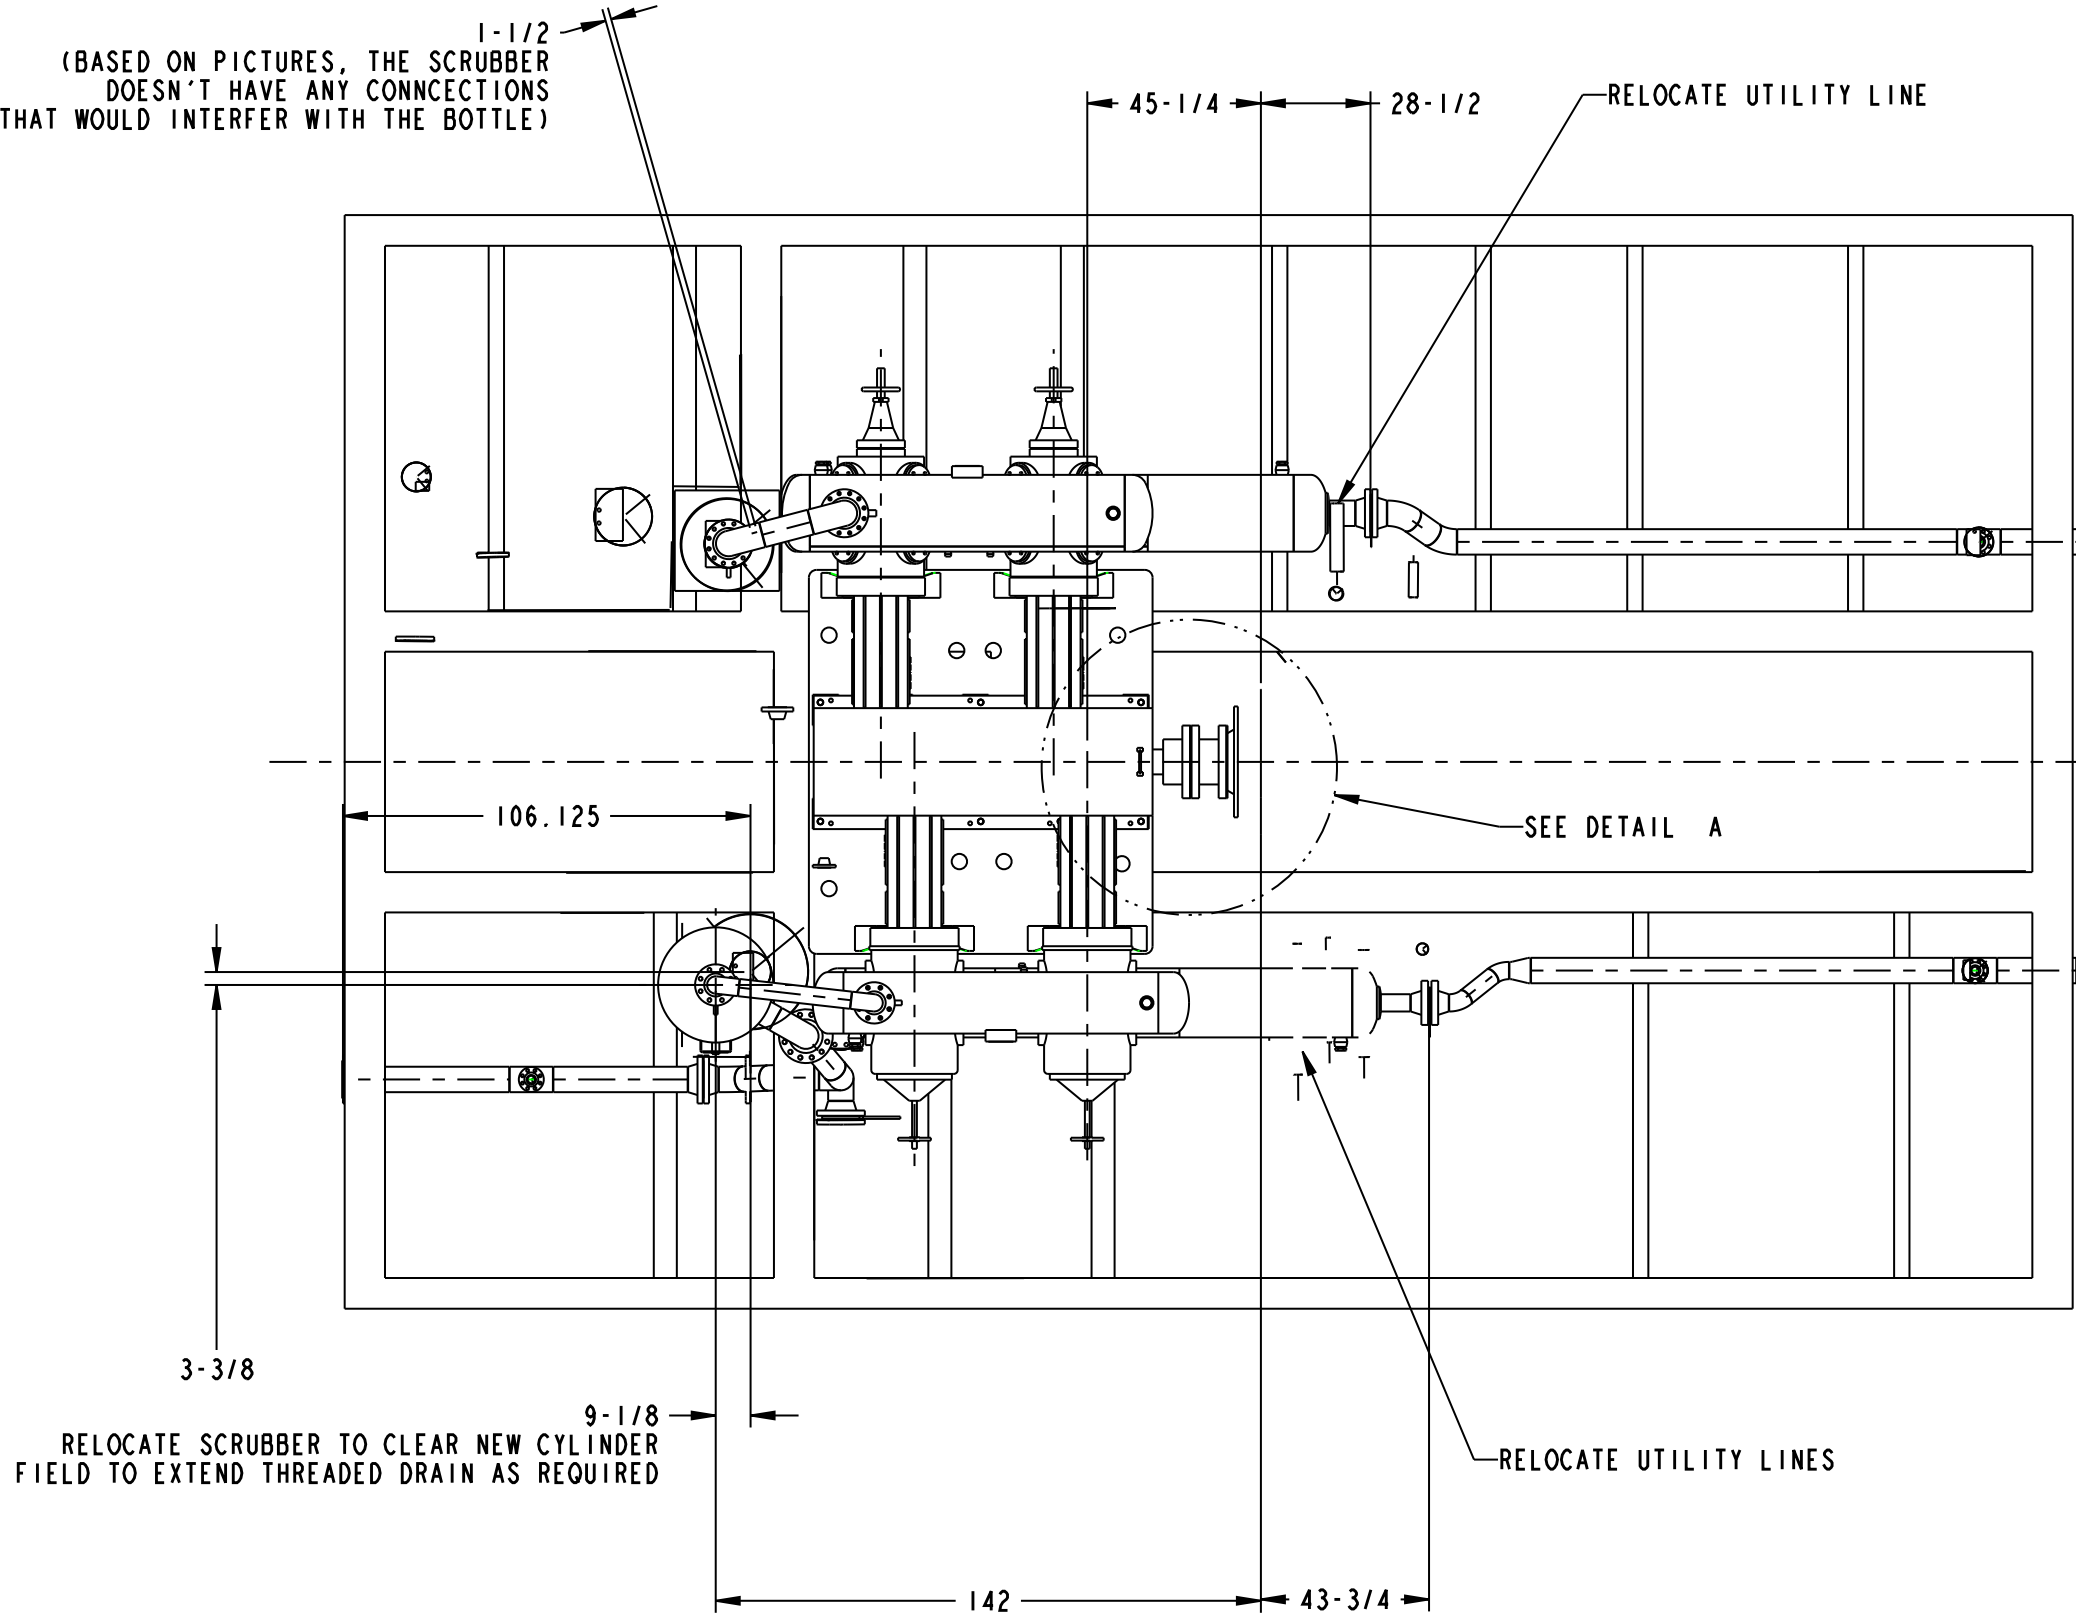

NO.	DATE	REVISION	BY
A	10/14/08	ISSUED FOR INFORMATION	ATE
0			
1			
2			
3			

<b>NGC</b>	5120 6th STREET N.E. CALGARY, ALBERTA T2K 4W5	DRAWN BY: ATE	DATE: 10/06/08
	TEL: 403. 274.6106 FAX: 403. 730.1644 www.ngc-ltd.com	APPROVED BY: AH	DATE: 10/06/08
		JOB NO: 16862-NR	EQUIP. NO: -
		TITLE: GA	
THIS DRAWING IS THE EXCLUSIVE PROPERTY OF NGC COMPRESSION SOLUTIONS LTD., AND CANNOT BE REPRODUCED OR DISTRIBUTED WITHOUT THE PERMISSION OF NGC COMPRESSION SOLUTIONS LTD.		END USER: CONOCOPHILLIPS BERLAND RIVER, AB - 14-15-59-24 WSM	SCALE: NTS
		DRWG. NO. 16862-500	SHEET 1 OF 1 REV A


Y-DIMENSIONS

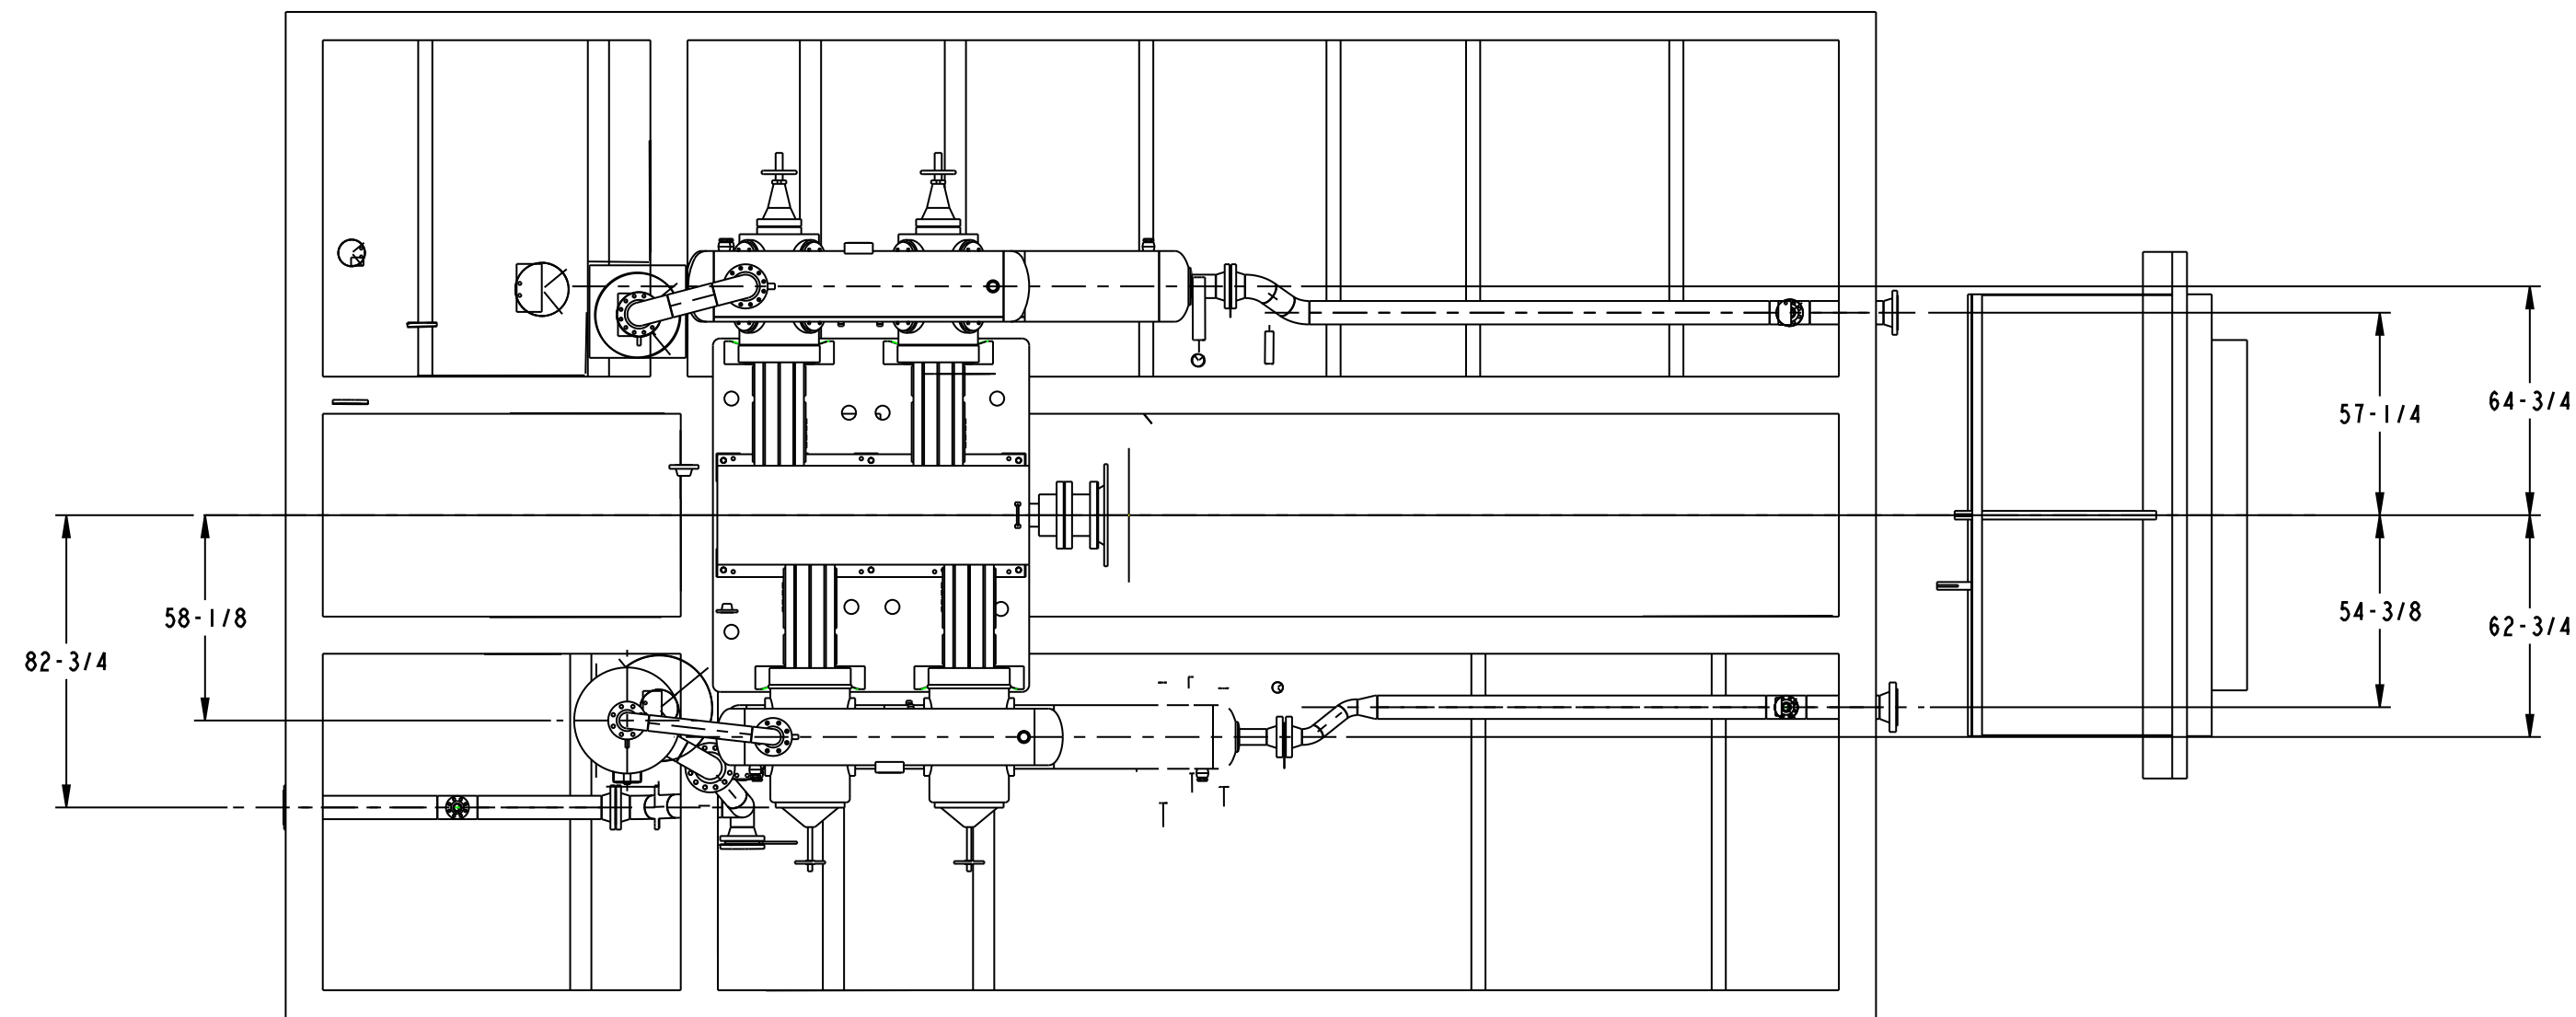


NO.	DATE	REVISION	BY
A	10/14/08	ISSUED FOR INFORMATION	ATE
0			
1			
2			
3			

<b>NGC</b> 5120 61st STREET N.E. CALGARY, ALBERTA T2K 4W5 TEL: 403. 274.6106 FAX: 403. 730.1644 www.ngc-ltd.com	DRAWN BY:	ATE	DATE:	10/06/08
	APPROVED BY:	AH	DATE:	10/06/08
	JOB NO.:	16862-NR	EQUIP. NO.:	-
	TITLE:	GA		
THIS DRAWING IS THE EXCLUSIVE PROPERTY OF NGC COMPRESSION SOLUTIONS LTD., AND CANNOT BE REPRODUCED OR DISTRIBUTED WITHOUT THE PERMISSION OF NGC COMPRESSION SOLUTIONS LTD.		END USER: CONOCOPHILLIPS BERLAND RIVER, AB - 14-15-59-24 WSM		
SCALE	DRWG. NO.	SHEET NO.	REV	
NTS	16862-500		A	


Z-DIMENSIONS  
STAGE I

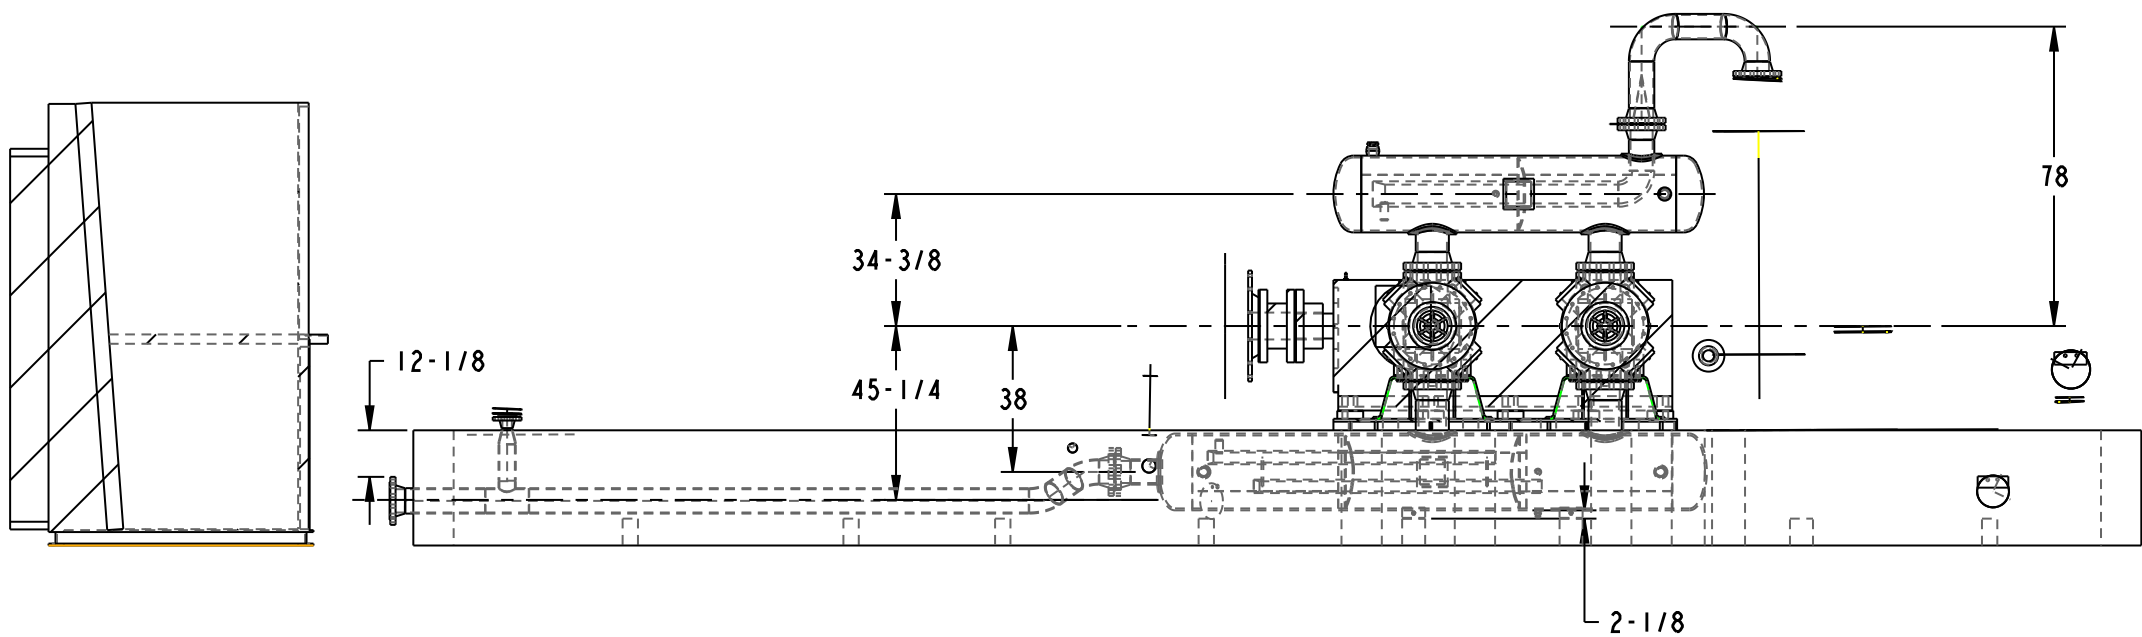

NO.	DATE	REVISION	BY
A	10/14/08	ISSUED FOR INFORMATION	ATE
0			
1			
2			
3			

	5120 61h STREET N.E. CALGARY, ALBERTA T2K 4W5		DRAWN BY:	ATE	DATE:	10/06/08
	TEL: 403. 274.6106 FAX: 403. 730.1644 www.ngc-ltd.com		APPROVED BY:	AH	DATE:	10/06/08
			JOB NO.:	16862-NR	EQUIP. NO.:	-
	THIS DRAWING IS THE EXCLUSIVE PROPERTY OF NGC COMPRESSION SOLUTIONS LTD., AND CANNOT BE REPRODUCED OR DISTRIBUTED WITHOUT THE PERMISSION OF NGC COMPRESSION SOLUTIONS LTD.		TITLE:	GA		
OWNED BY: CONOCOPHILLIPS BERLAND RIVER, AB - 14-15-59-24 W5M						
SCALE			DATE	NO.	REVISION	BY
NTS		16862-500			A	

Z-DIMENSIONS  
STAGE 2

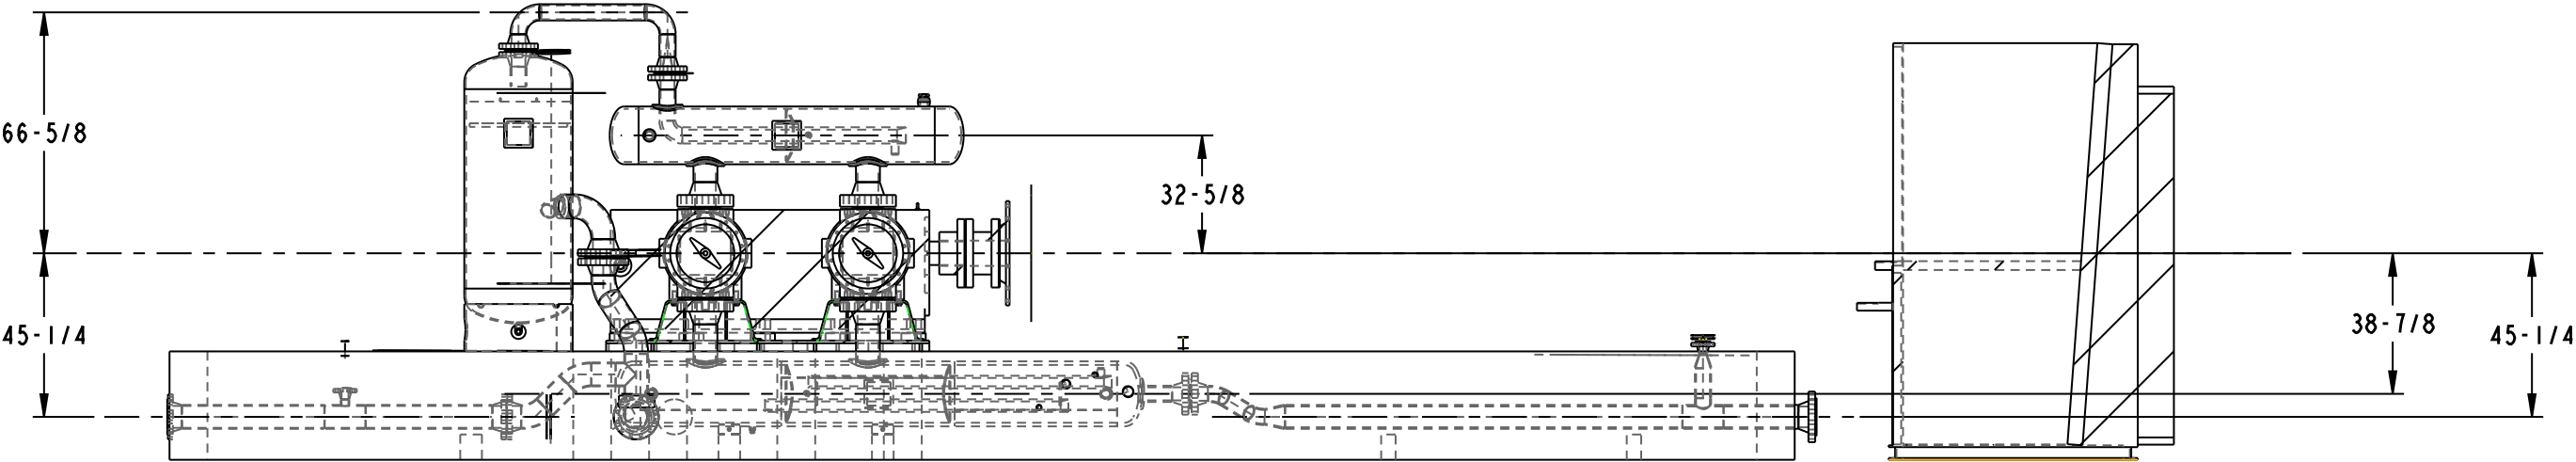

NO.	DATE	REVISION	BY
A	10/14/08	ISSUED FOR INFORMATION	ATE
0			
1			
2			
3			

<b>NGC</b>	5120 61h STREET N.E. CALGARY, ALBERTA T2K 4W5	DRAWN BY: ATE	DATE: 10/06/08
	TEL: 403. 274.6106 FAX: 403. 730.1644 www.ngc-ltd.com	APPROVED BY: AH	DATE: 10/06/08
		JOB NO.: 16862-NR	EQUIP. NO.: -
		TITLE: GA	

THIS DRAWING IS THE EXCLUSIVE PROPERTY OF NGC COMPRESSION SOLUTIONS LTD., AND CANNOT BE REPRODUCED OR DISTRIBUTED WITHOUT THE PERMISSION OF NGC COMPRESSION SOLUTIONS LTD.				END USER: CONOCOPHILLIPS BERLAND RIVER, AB - 14-15-59-24 W5M
SCALE: NTS	DWG. NO.: 16862-500	SHEET NO.: 1	REV: A	

SKID DETAILS

450


284 - 3/4

SCALE 0.020


23

30


NO.	DATE	REVISION	BY
A	10/14/08	ISSUED FOR INFORMATION	ATE
0			
1			
2			
3			

	5120 61h STREET N.E. CALGARY, ALBERTA T2K 4W5	DRAWN BY: ATE	DATE: 10/06/08
	TEL: 403. 274.6106 FAX: 403. 730.1644 www.ngc-11d.com	APPROVED BY: AH	DATE: 10/06/08
		JOB NO: 16862-NR	EQUIP. NO: -
		TITLE: GA	

THIS DRAWING IS THE EXCLUSIVE PROPERTY OF NGC COMPRESSION SOLUTIONS LTD., AND CANNOT BE REPRODUCED OR DISTRIBUTED WITHOUT THE PERMISSION OF NGC COMPRESSION SOLUTIONS LTD.			
END USER: CONOCOPHILLIPS BERLAND RIVER, AB - 14-15-59-24 WSM			
SCALE: NTS	DWG. NO: 16862-500	SHEET NO: 1	REV: A

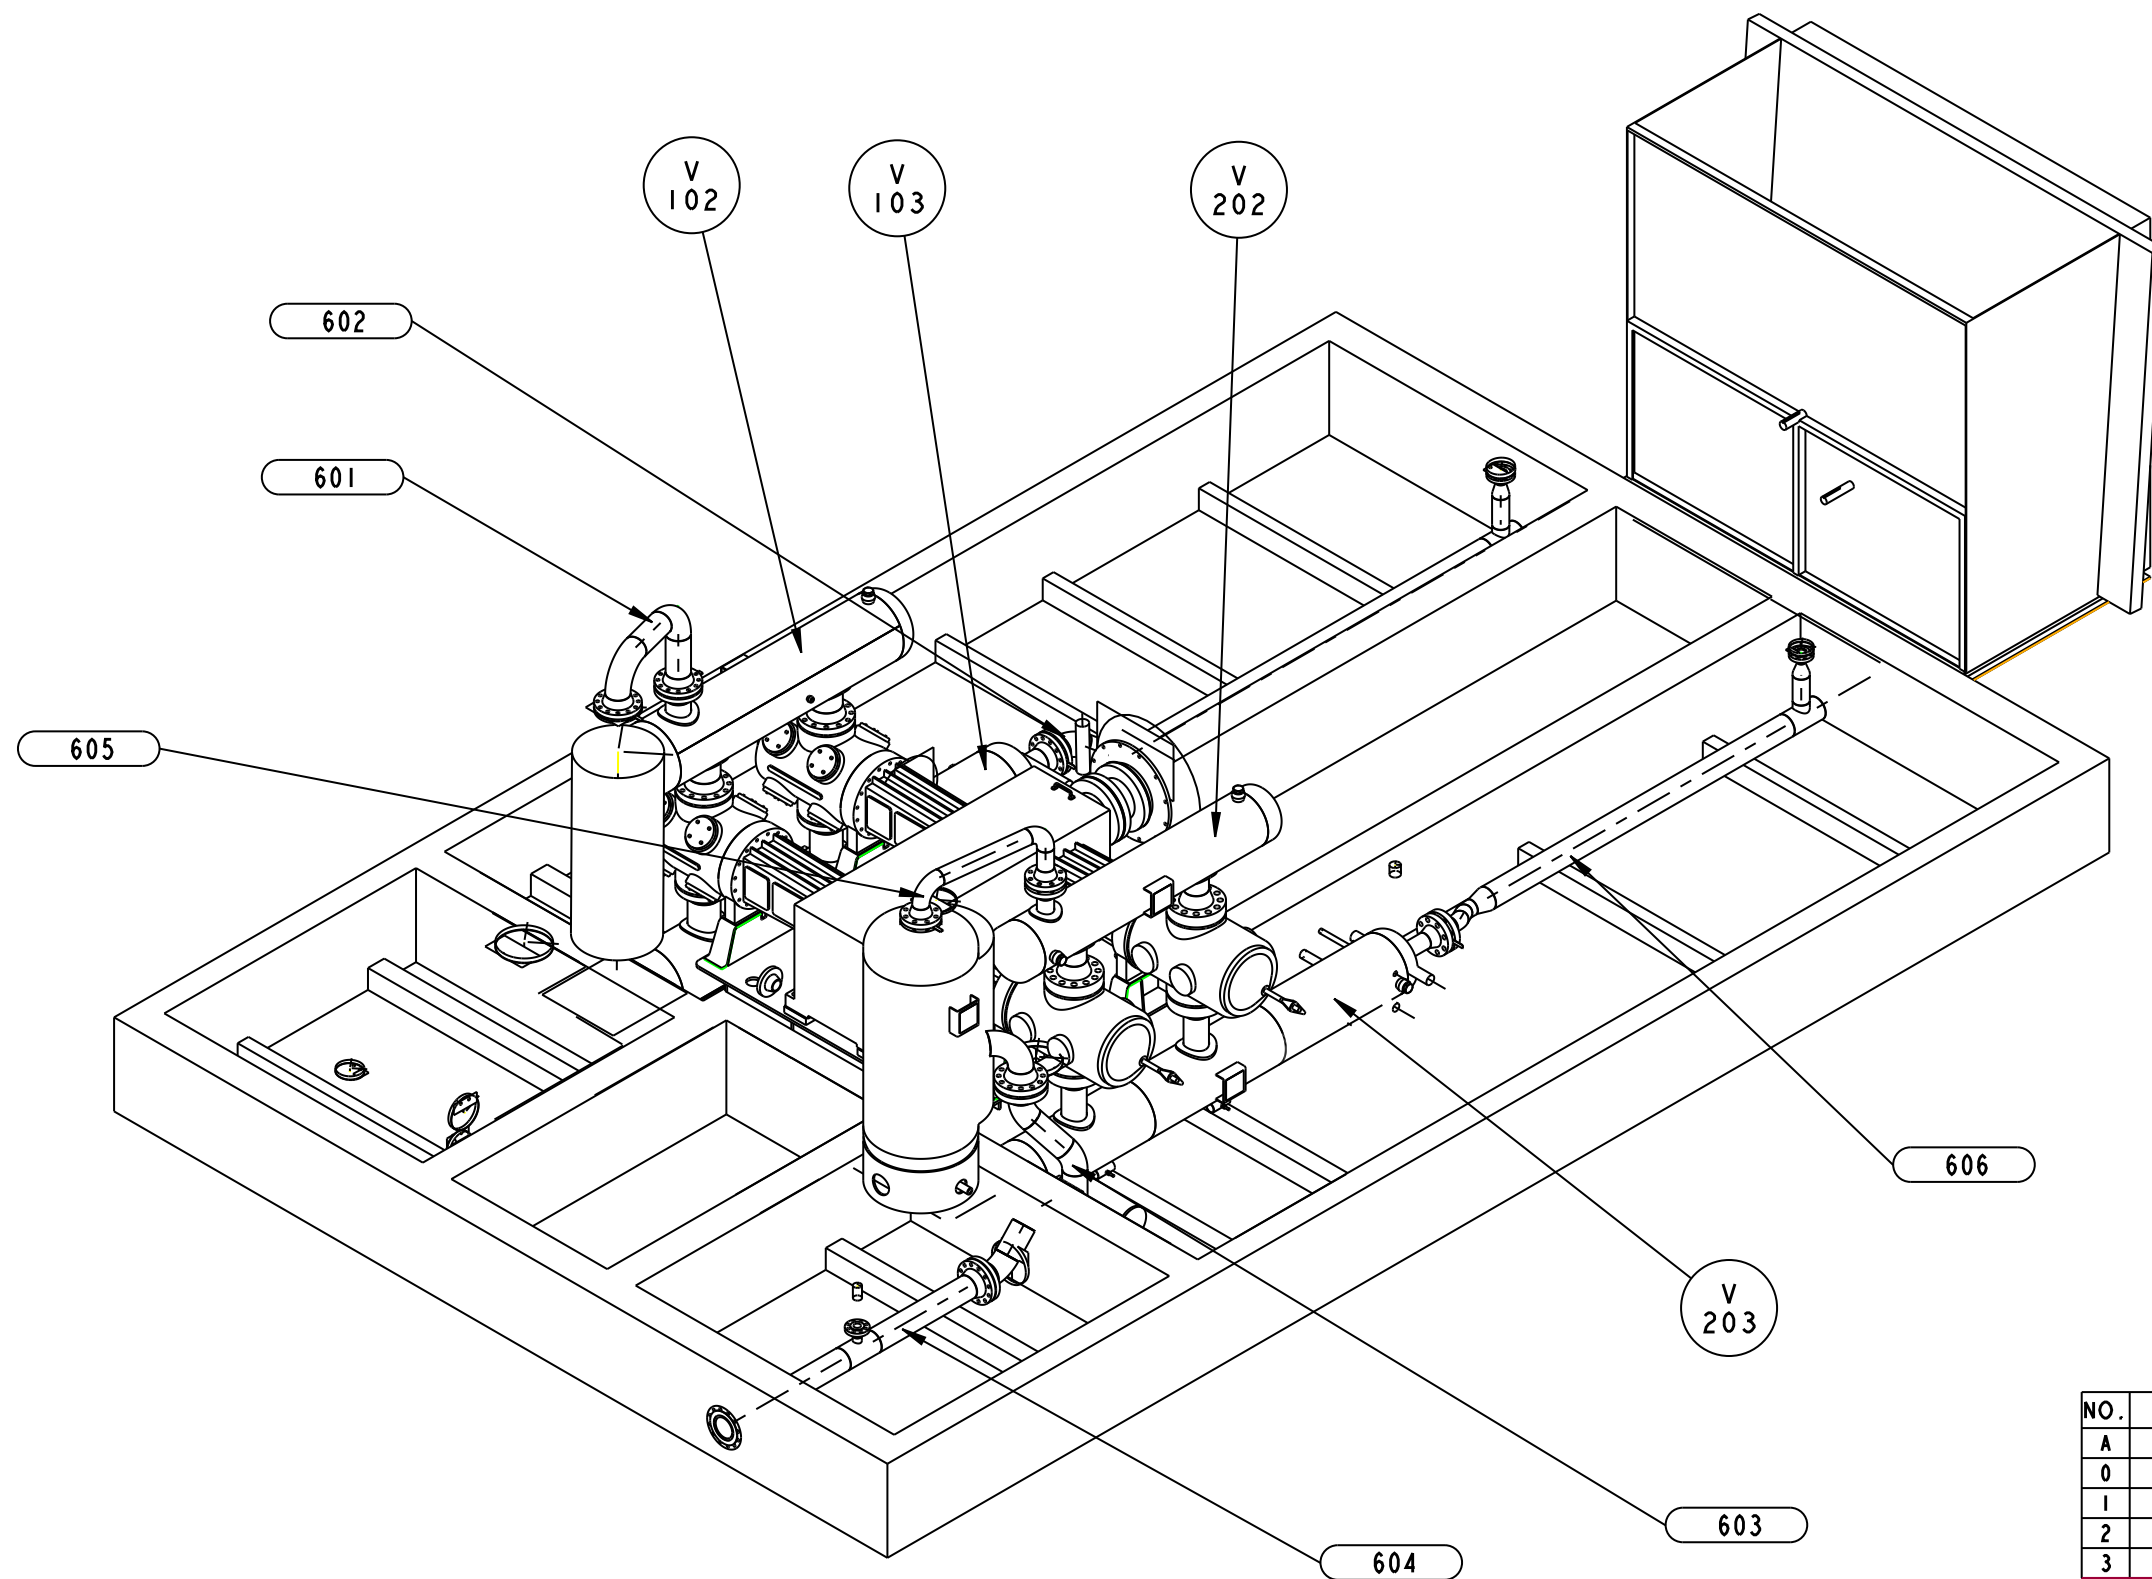

NO.	DATE	REVISION	BY
A	10/14/08	ISSUED FOR INFORMATION	ATE
0			
1			
2			
3			

	5120 61st STREET N.E. CALGARY, ALBERTA T2K 4W5	DRAWN BY:	ATE	DATE:	10/06/08
		APPROVED BY:	AH	DATE:	10/06/08
	TEL: 403. 274.6106 FAX: 403. 730.1644 www.ngc-11d.com	JOB NO:	16862-NR	EQUIP. NO:	
		TITLE: GA			
		END USER: CONOCOPHILLIPS BERLAND RIVER, AB - 14-15-59-24 W5M			
THIS DRAWING IS THE EXCLUSIVE PROPERTY OF NGC COMPRESSION SOLUTIONS LTD., AND CANNOT BE REPRODUCED OR DISTRIBUTED WITHOUT THE PERMISSION OF NGC COMPRESSION SOLUTIONS LTD.		SCALE	DRWG. NO.	SHEET NO.	REV.
		NTS	16862-500	1	A

THIS DRAWING IS THE EXCLUSIVE PROPERTY OF NGC COMPRESSION SOLUTIONS LTD., AND CANNOT BE REPRODUCED OR DISTRIBUTED WITHOUT THE PERMISSION OF NGC COMPRESSION SOLUTIONS LTD.